

NOTES:

REVISIONS


No.	Date	Description	By
A	27/11/10	General revision	KB

CLIENTS SIGNATURE		ARCHITECTS SIGNATURE	
Date		Date	

KURT W. BUSS
Architects
 4 Seabourne Road
 Sea Point
 Tel/Fax: (021) 439 9980
 Cell: 083378 0310
 Email: buss@kwtb.co.za

PROPOSED NEW DEVELOPMENT FOR MELTBADE 285 CC
 Erf. 2167 BANTRY BAY

LEVEL 2 - UNIT 2			
Date:	Scale:	Checked by:	Revision:
15 MAY 2010	1:50	KURT BUSS	A
Drawn by: PATRICK	Project No: 09/122	Drawing No: SK-08	

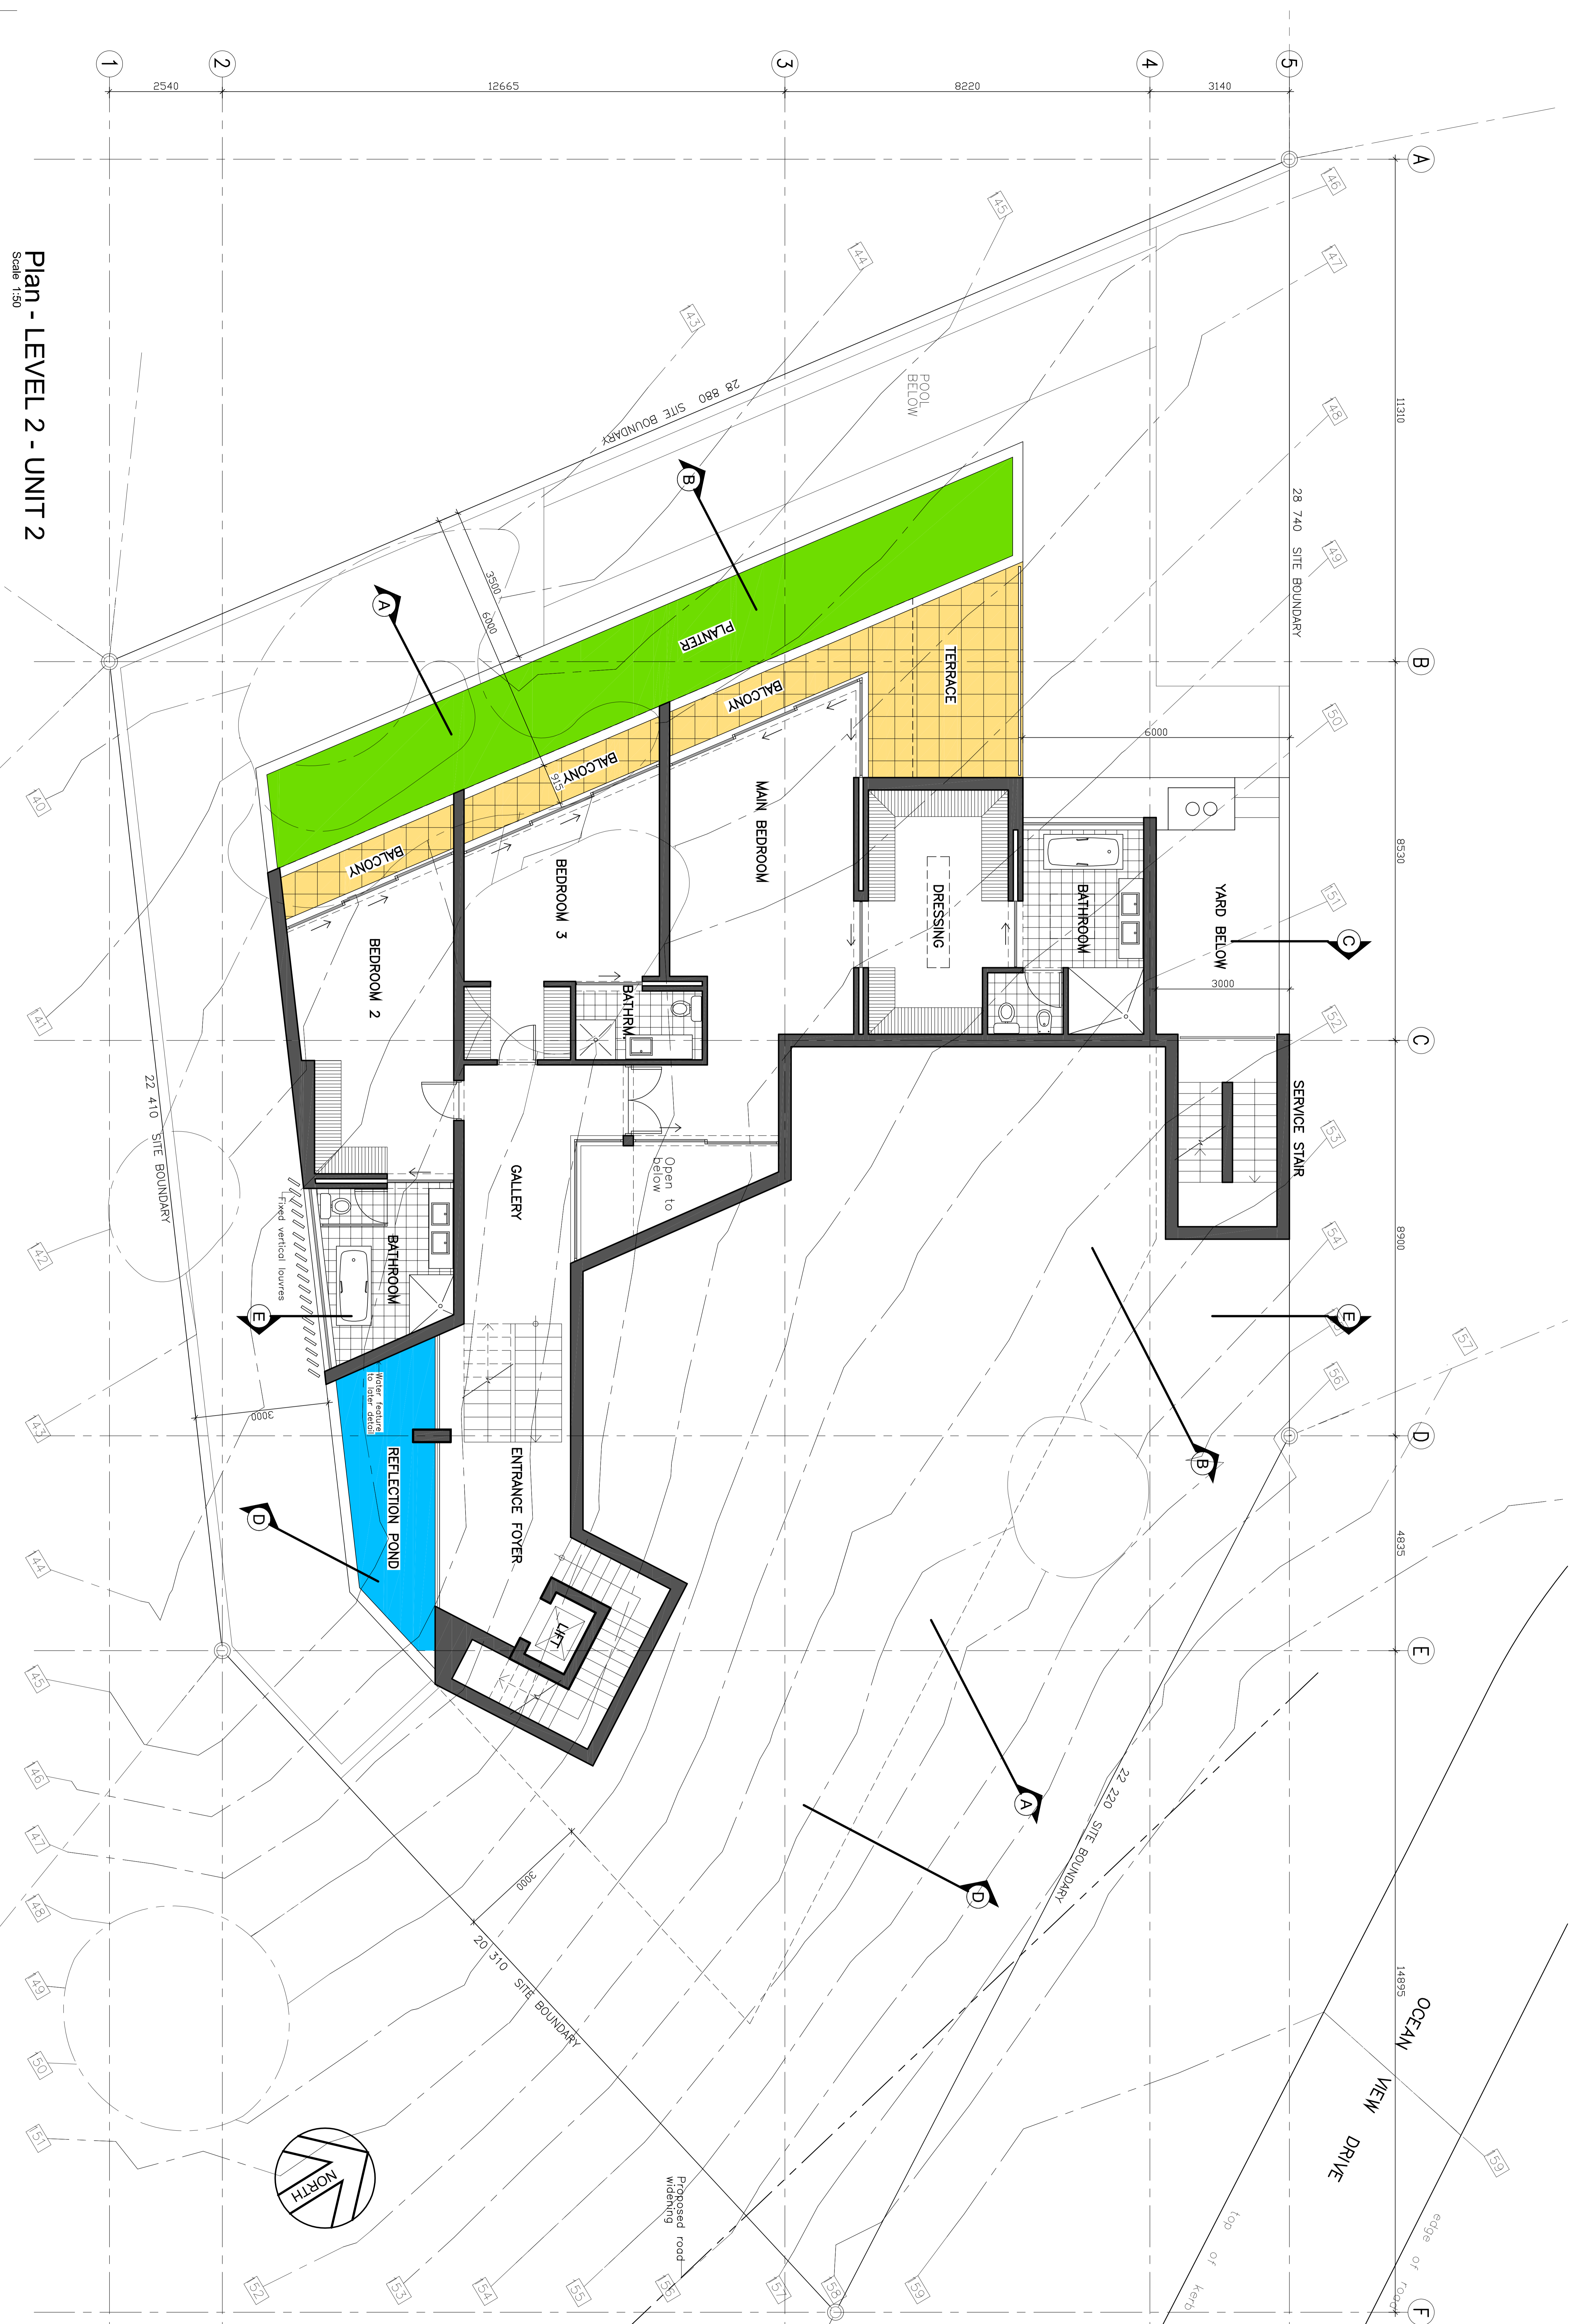

Plan - LEVEL 2 - UNIT 2
 Scale 1:50